


REVISED 5/17

WINDOWS ELEVATION PROPOSED

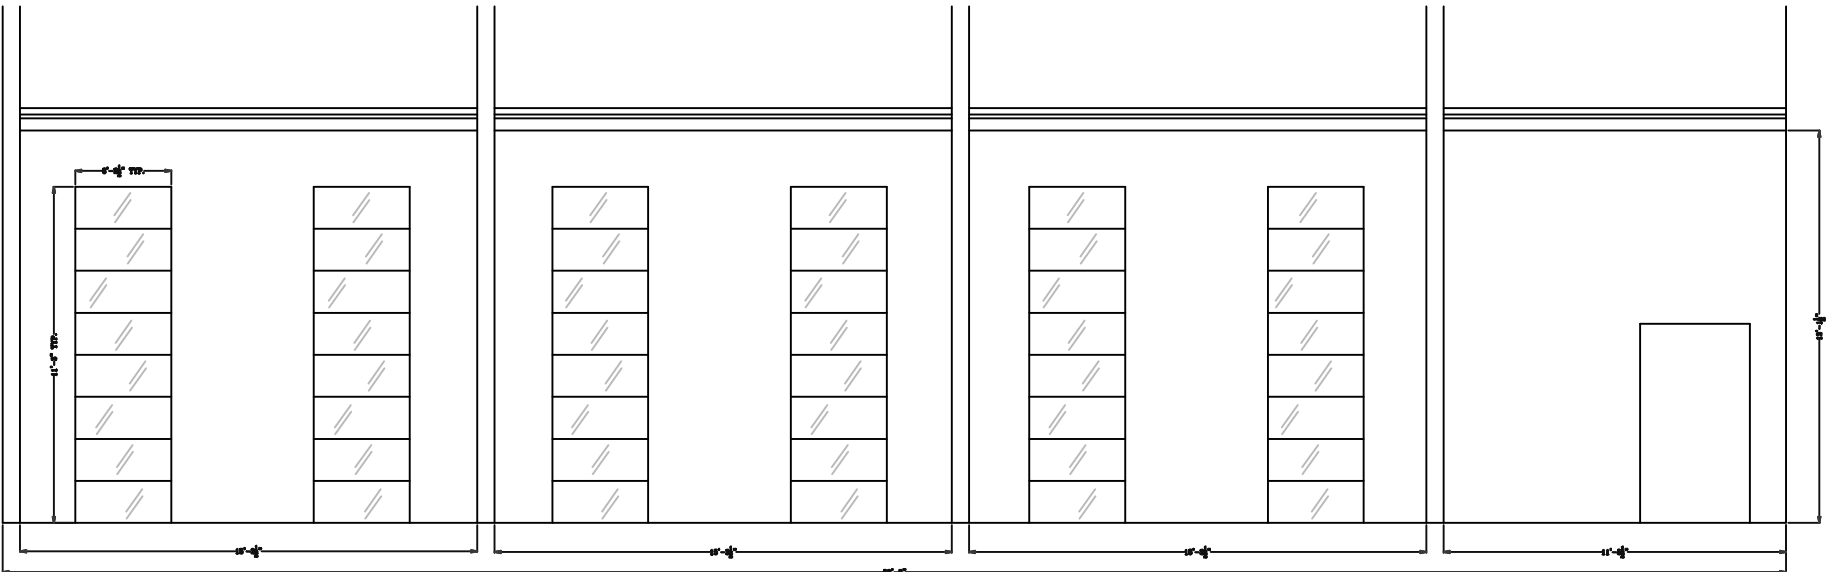

WINDOWS EXISTING